


ELEVATION PLAN

FRONT

SCALE: 1/8"=1'-0"

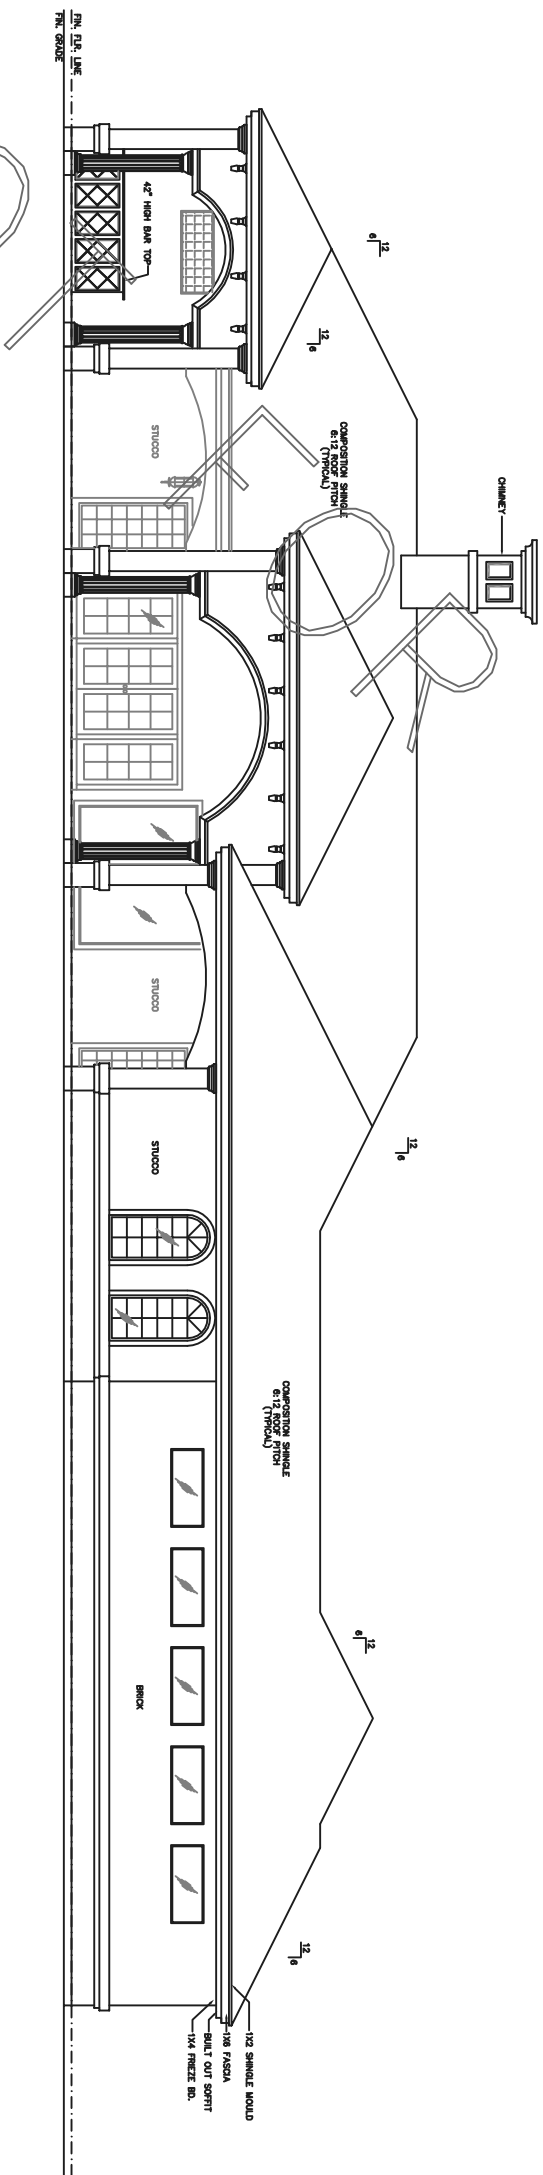

ELEVATION PLAN

REAR

SCALE: 1/8"=1'-0"

REL:	BY:	DESCRIPTION:	DATE:
DATE:	DRAWN:		CHECK:

PROJECT: CLIENT NAME

ADDRESS: PROJECT ADDRESS
Houston, TX 77XXX

Designer Address:
5902 Irvington Blvd. 77009 (713) 691-1555

HOUSTON

PLANS & PERMITS

W³.PLANSANDPERMITS.NET

SHEET NUMBER: